



# Profil AA

Echelle 1/500

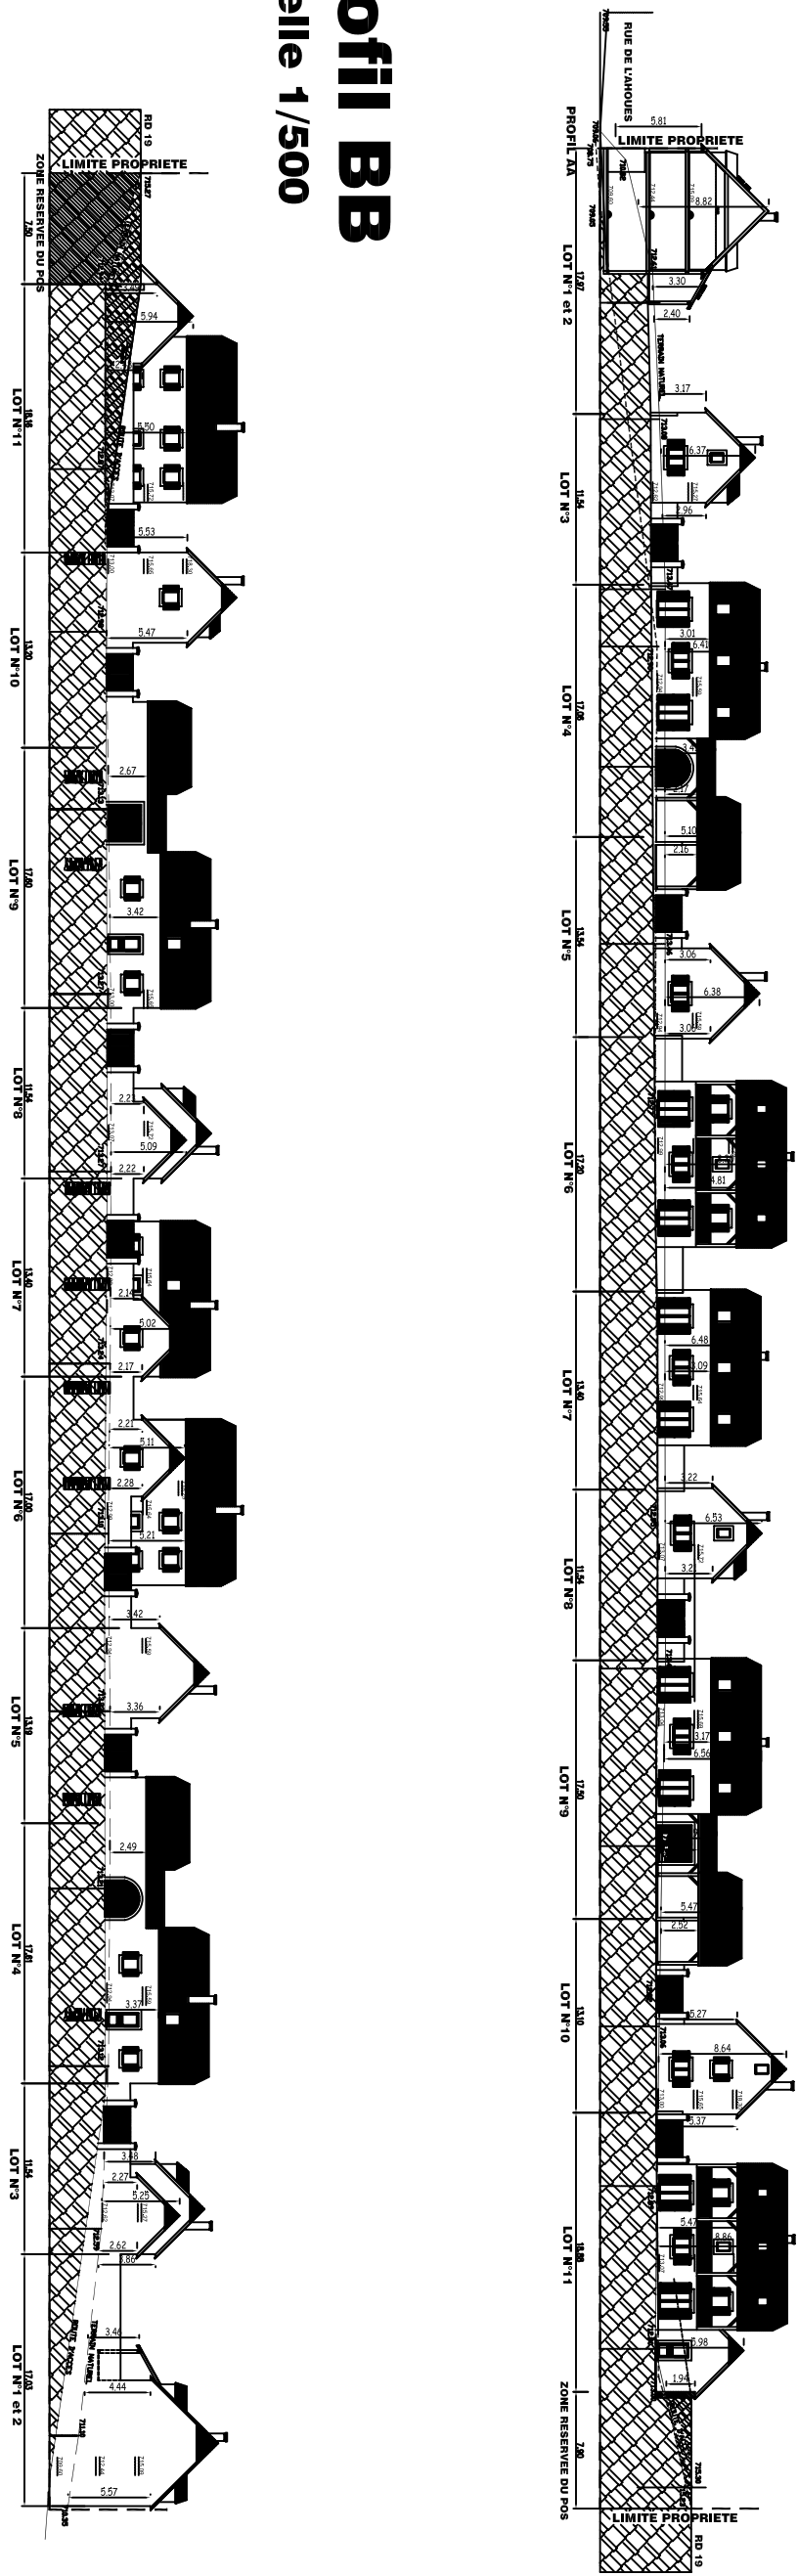

# Profil BB

Echelle 1/500

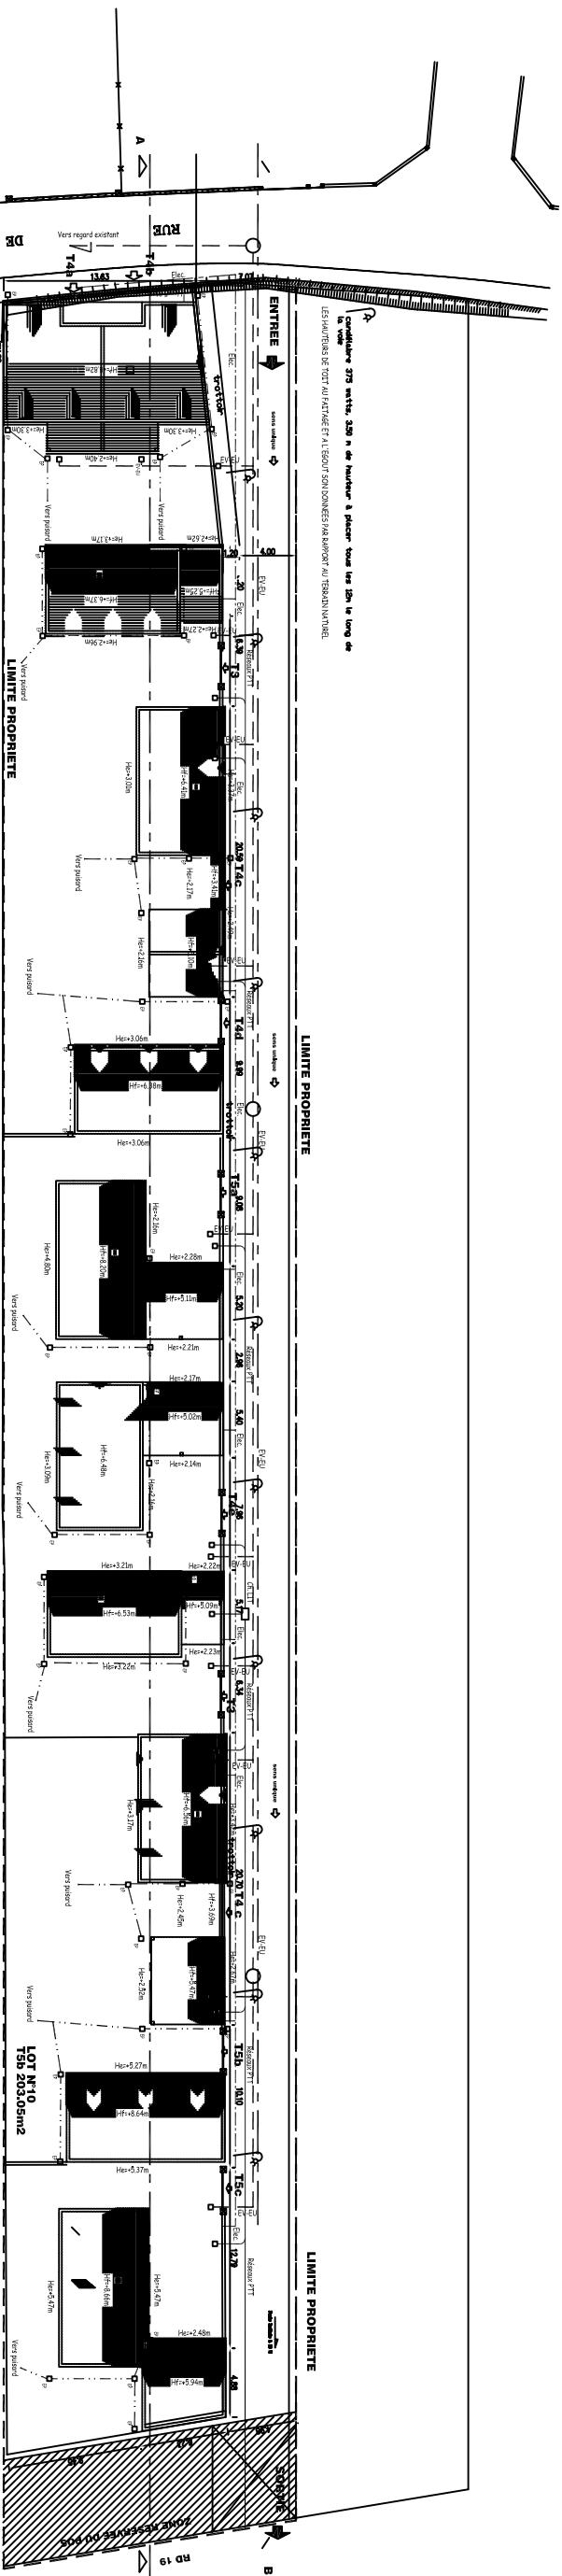

# Plan de masse

Echelle 1/500

