



PLAN DE MASSE
ECHELLE : 1/500°

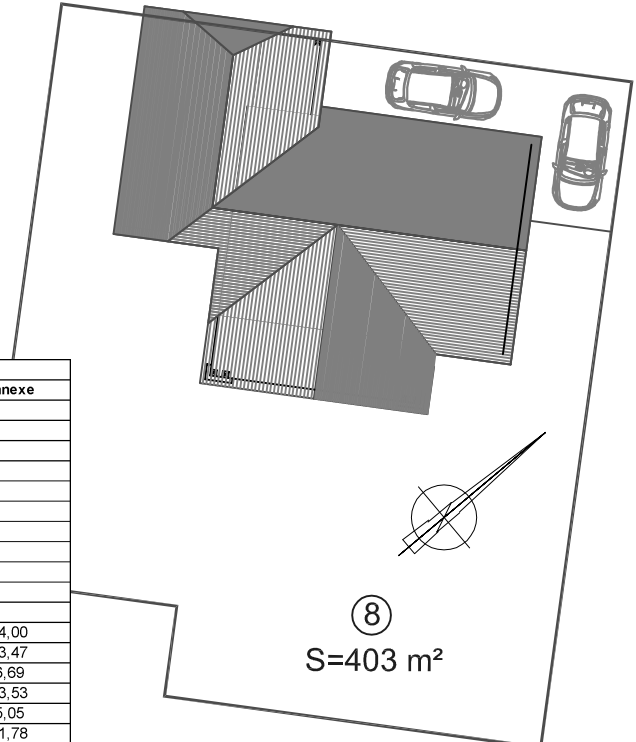

Lot N°08	T5		
	Surface Habitable	Surf. sous 1m80	Annexe
Entrée	3,92		
Bains	4,40		
Cuisine	6,75		
Séjour	24,26		
Chambre 1	11,14		
Dégagement + Pl.	4,56		
WC	1,83		
Bains	7,03		
Chambre 2 + Pl.	13,11		
Chambre 3 + Pl.	14,80		
Chambre 4 + Pl.	10,45		
Balcon			14,00
Terrasse			13,47
Porche			6,69
Atelier			13,53
Cave			5,05
Garage			21,78
Total Surf. Habitable (m²) :	102,25	0,00	74,52
Total Surf. Utiles (m²) :	102,25		

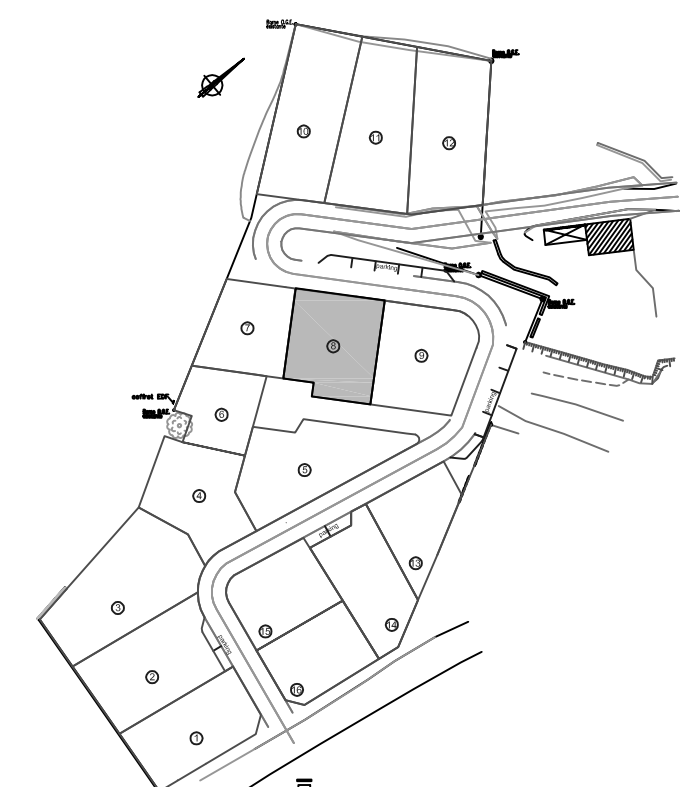

15/07/2016 - INDICE 03

